
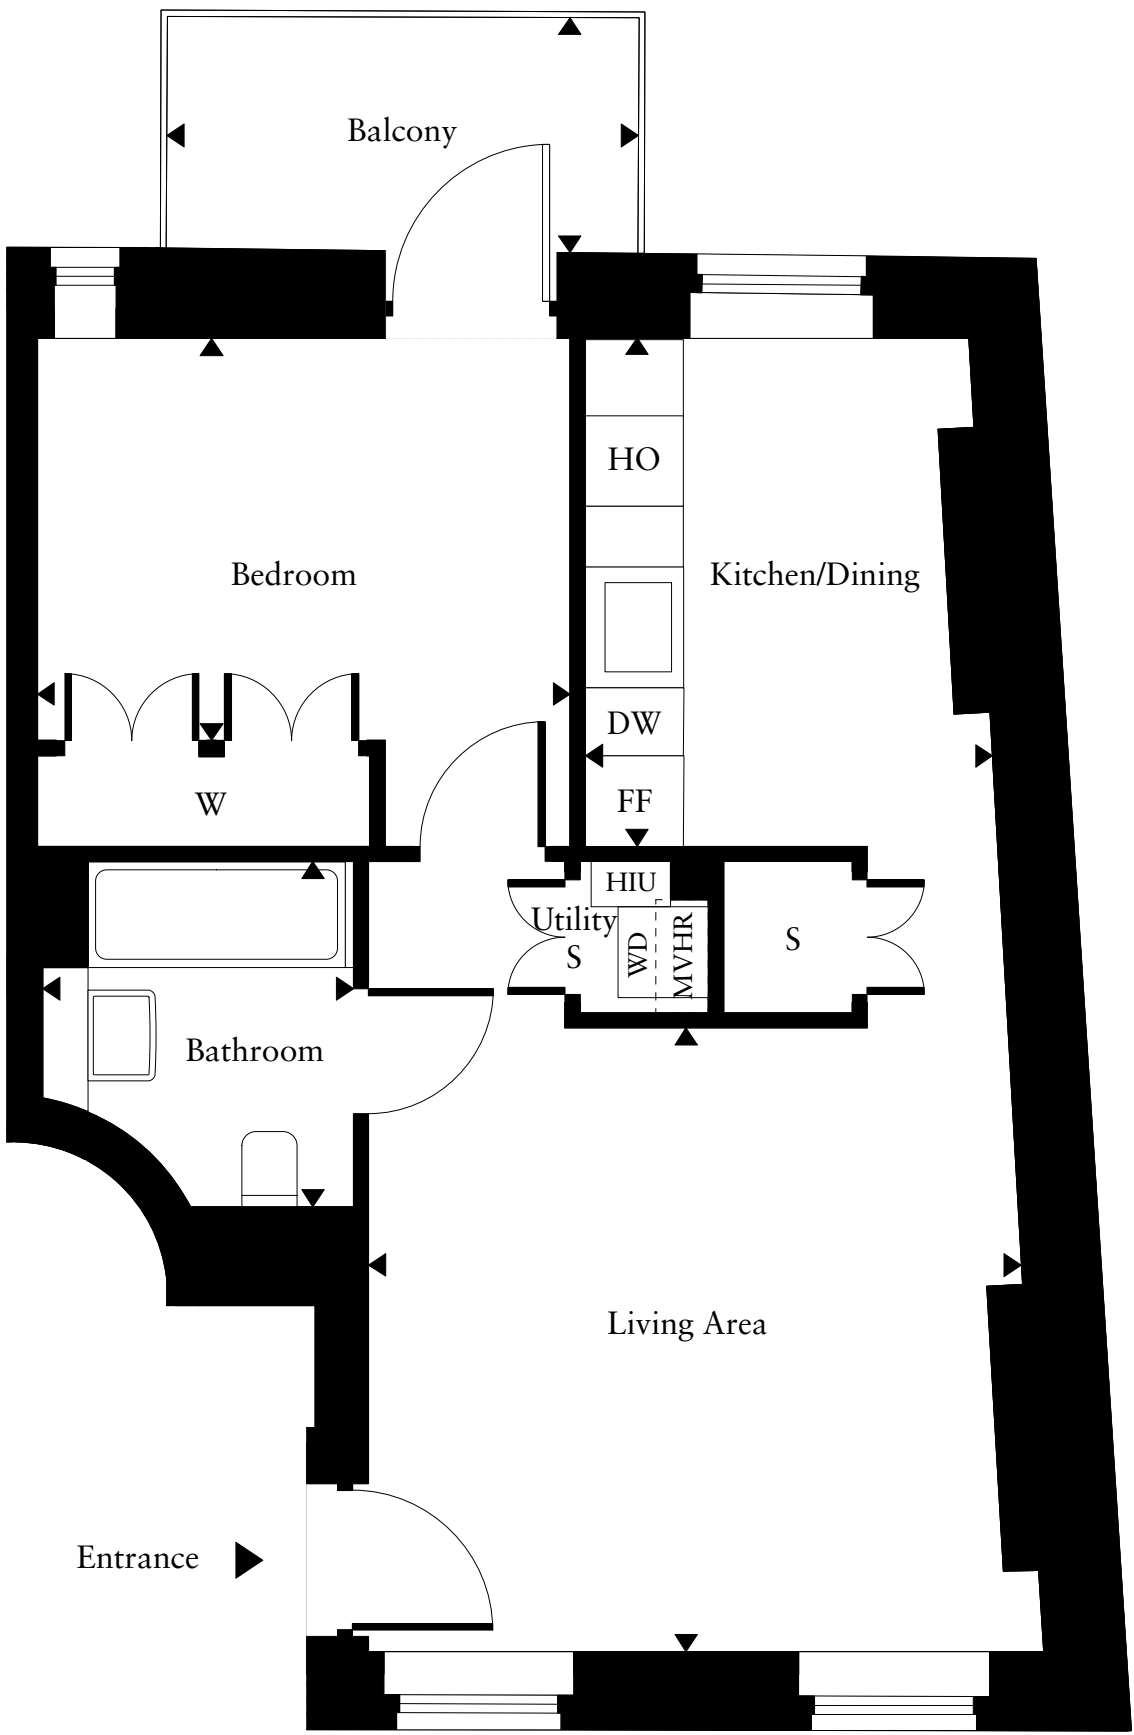


Flat Plan
scale 1:100

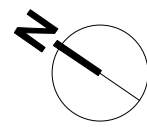

Key

- | | |
|------|--|
| HO | Hob&Oven |
| DW | Dishwasher |
| FF | Fridge Freezer |
| S | Storage |
| W | Wardrobe |
| WD | Washing Dryer |
| MVHR | Mechanical Ventilation & Heat Recovery |
| HIU | Heat Interface Unit |

Room Size

Room	Imperial	Metric
Gross Internal Area	517 f²	48 m²
Living Area	14' 2" x 13' 7"	4.32m x 4.13m
Kitchen/Dining	11' 1" x 8' 10"	3.37m x 2.69m
Bedroom	11' 7" x 8' 9"	3.53m x 2.66m
Bathroom	7' 6" x 6' 9"	2.28m x 2.06m
Balcony	10' 3" x 5' 1"	3.12m x 1.56m
(dimensions shown are indicated by arrows on adjacent plan)		

Flat Type Information


Flat Type	I
Floor	1 st
Plot	12
Apartment	C
Tenure	SO
Size	1B2P
GIA Area	48m²
Amenity Area	5m²

- General notes**
1. Do not scale drawings. Dimensions govern.
 2. All dimensions are in millimeters unless noted otherwise.
 3. This drawing remains copyright of HHbR Ltd.
 4. This drawing is based on dimensional survey information provided by others. HHbR cannot accept responsibility for the accuracy of this survey information.
 5. All dimensions shall be verified on site before proceeding with work.
 6. HHbR shall be notified in writing of any discrepancies.

Specific notes


First Floor Block Plan

not to scale

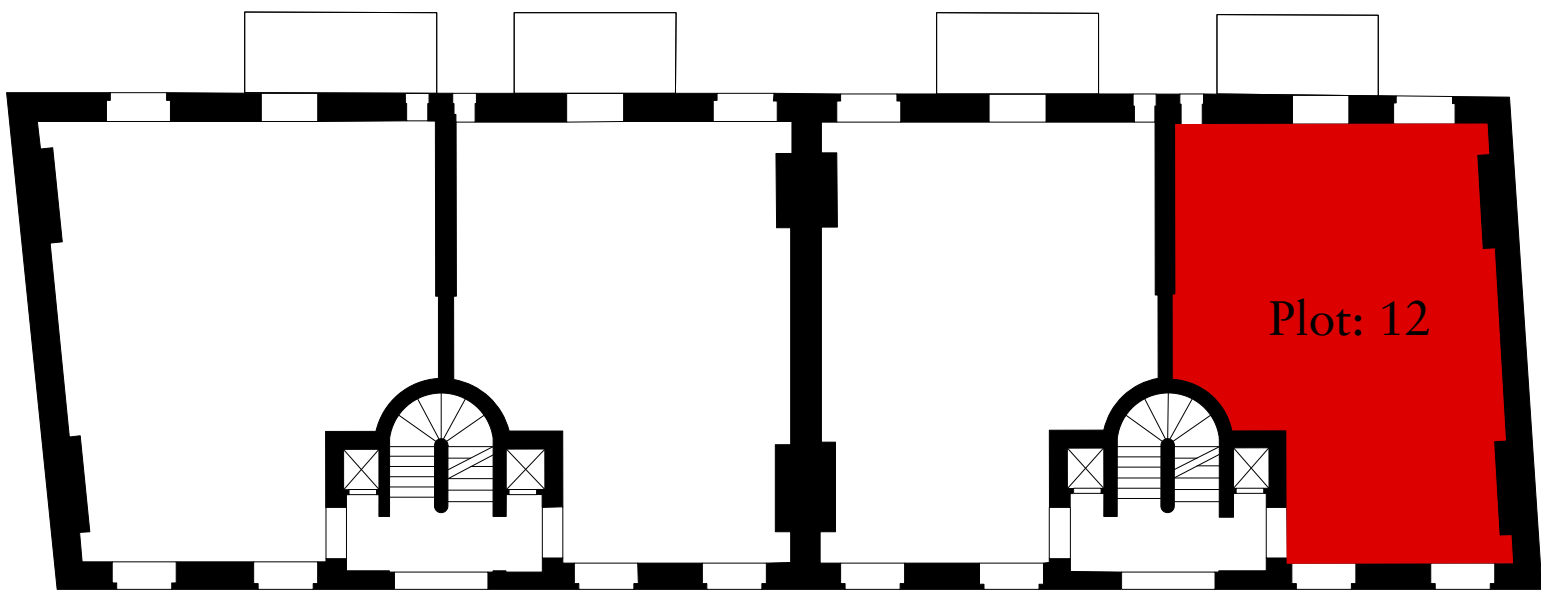

Location Plan

not to scale

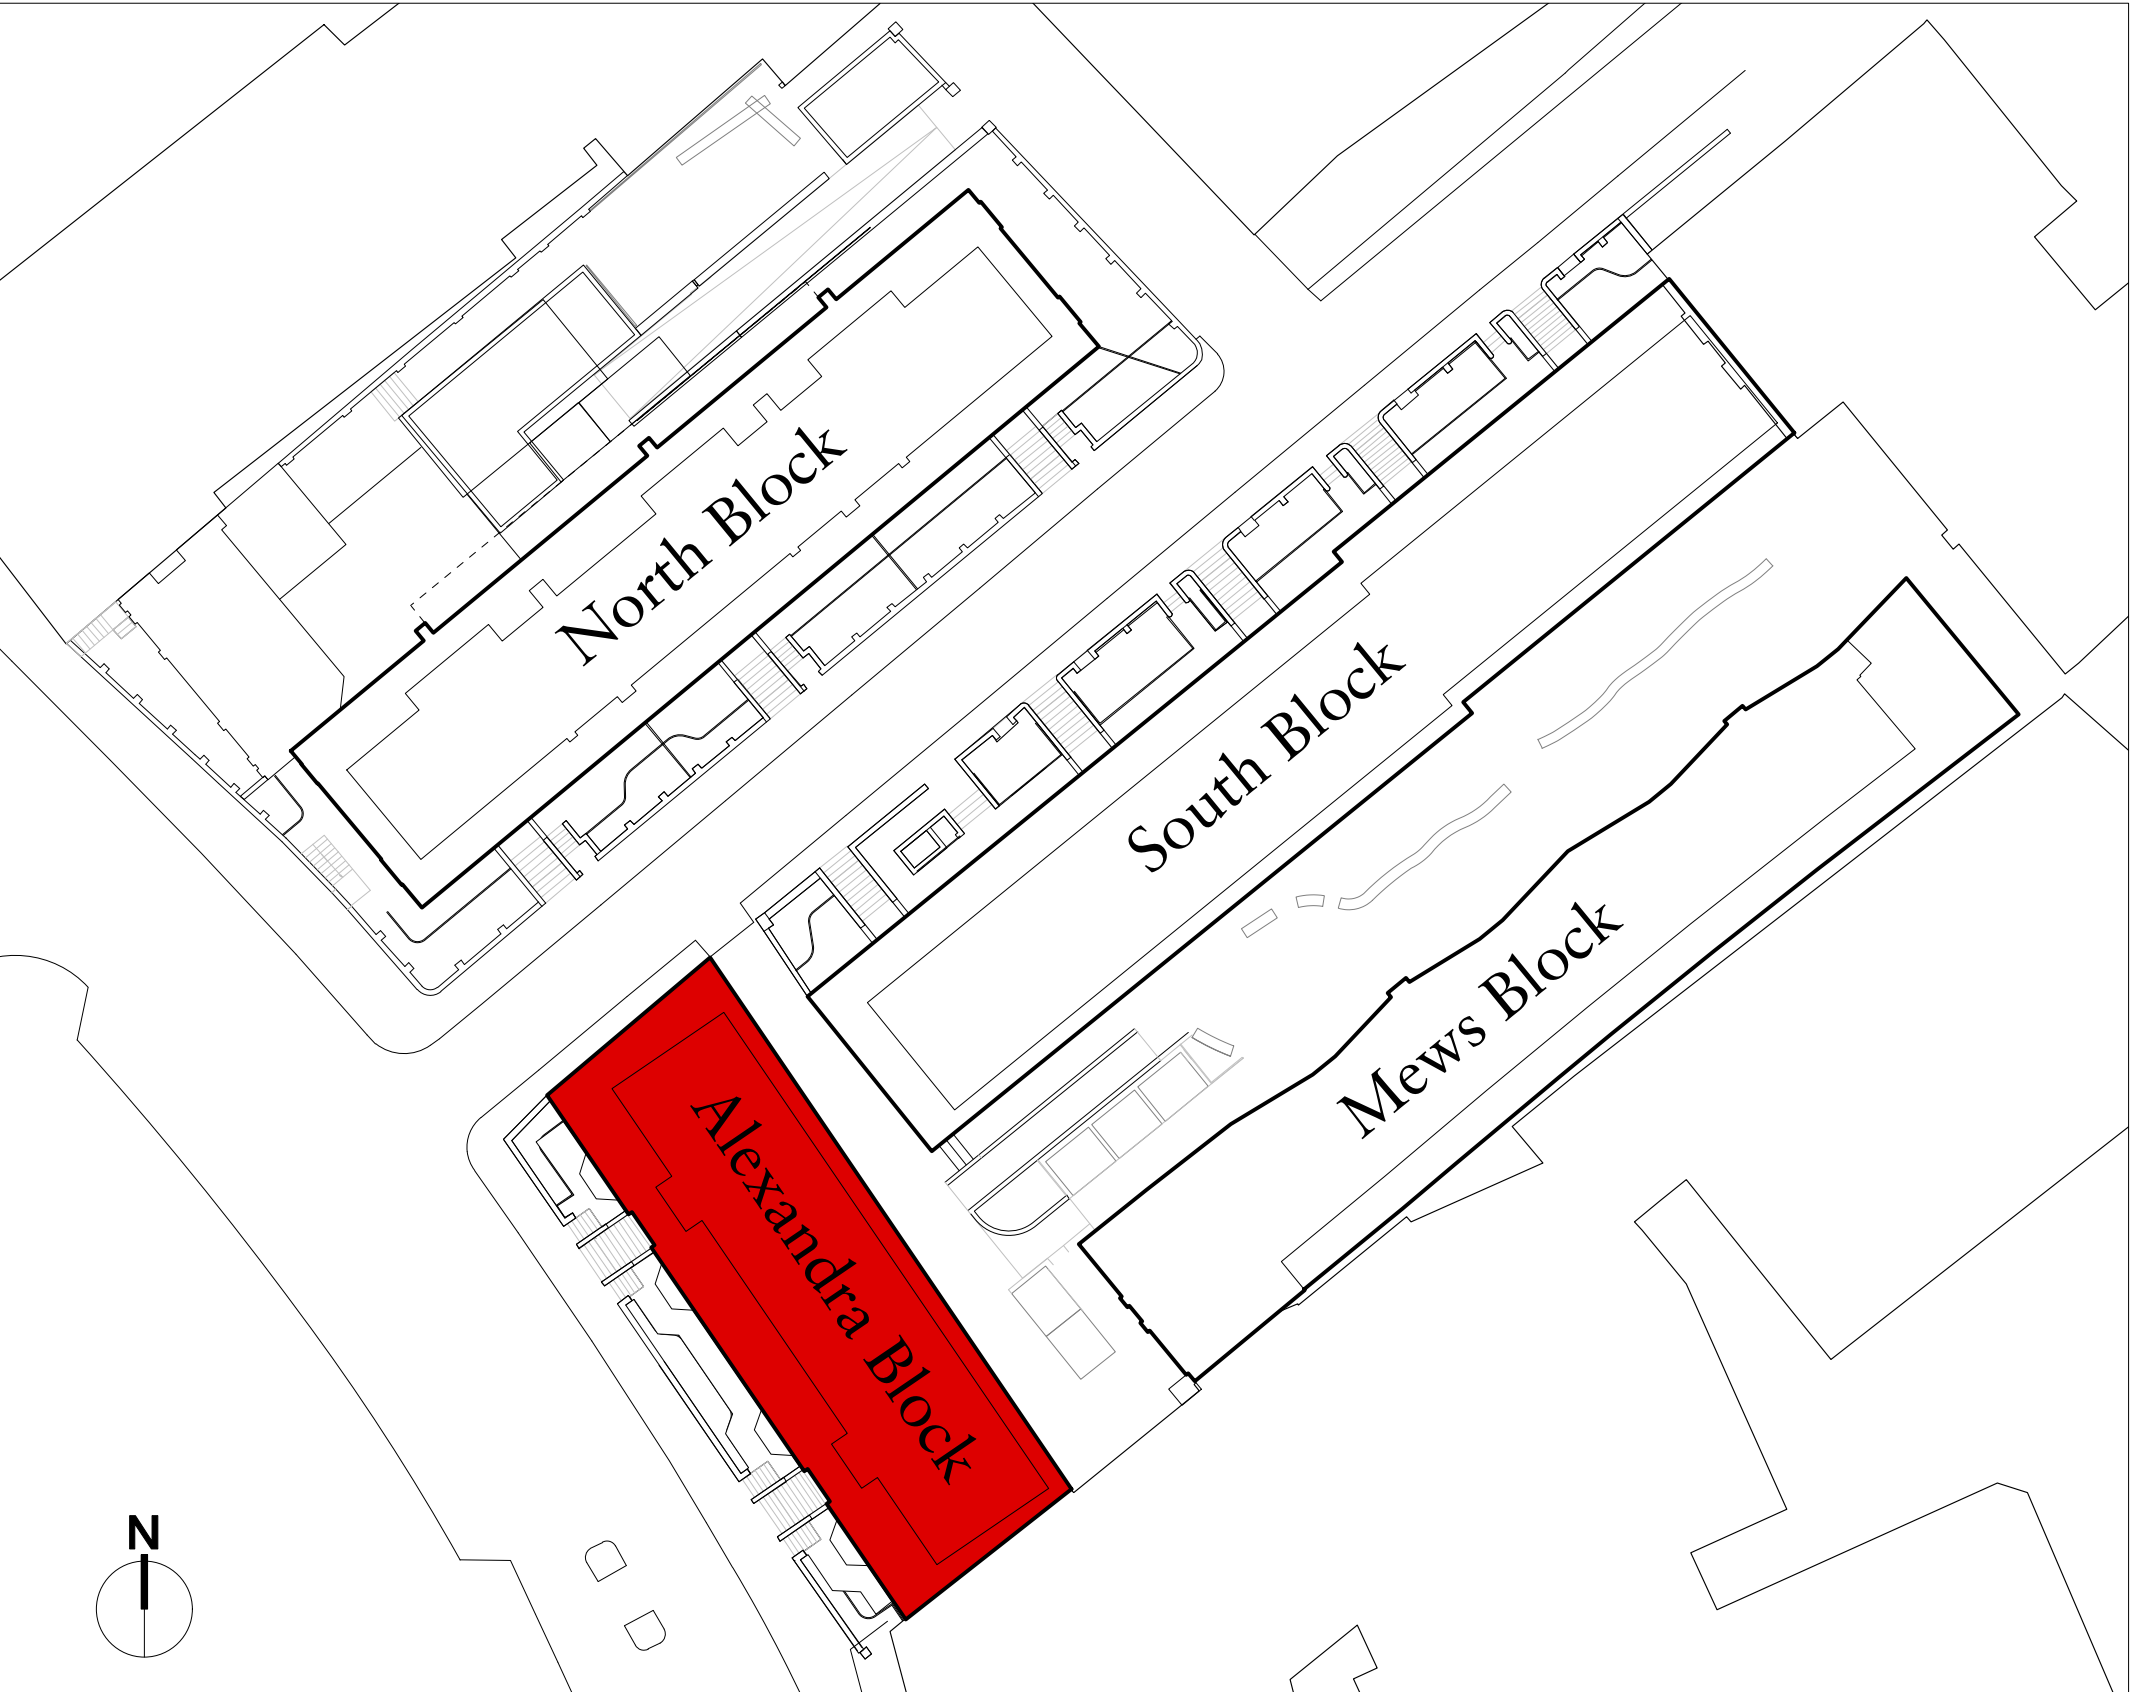

I-5	21/06/22	Final Issue	IG
I-4	31/05/22	Draft Issue	IG
I-3	12/05/22	Issued for Information	IG
I-2	11/05/22	Issued for Information	IG
I-1	28/04/22	Issued for Information	JP
Rev.	Date	Reason for issue	Check

Key

Title
Marketing Plans
Alexandra Block (Flat Type I)
Apartment C

Client
Landsec

Project
Castle Lane

First Issued	Originator	@A3	@A1	Status
28.04.22	JP	1:100	1:50	I

Drawing no.
9_1106_SK_3041

21 Perserverance Works
38 Kingsland Road
London E2 8DD
+44 (0)20 7033 9700
studio@HHbR.co.uk

architects
Henley
Halebrown